

Figure 250 S - 1: Working Alternatives
Kent, Auburn and Soos Planning Zones
Mill Creek / Green River Subregional Planning Area

Map produced by GIS staff, Wastewater Treatment Division (WTD), King County Department of Natural Resources. WTD disclaims any warranty for use of this digital product beyond that for which it was designed. Neither this digital product, nor any portion thereof may be reproduced in any form or by any means without the expressed written authorization of WTD. This document includes data copyrighted by the Kroll Map Company and is being used with their permission. Use is restricted.



KING COUNTY



0.4 0 0.4 0.8 1.2 1.6 2 Miles

June 27, 2001

Legend

- County Boundary
- Stuck-1
- Meeker-1
- James-1
- Gar-1
- 26th ave ne trk
- MC/GR King Co Pump Stations
- Sw-1
- MC/GR Sewerlines
- MC/GR Boundary
- South Interceptor III
- Urban Growth Line 2000
- MC/GR Planning Zones
- Auburn Planning Zone
- Kent Planning Zone
- Soos Planning Zone

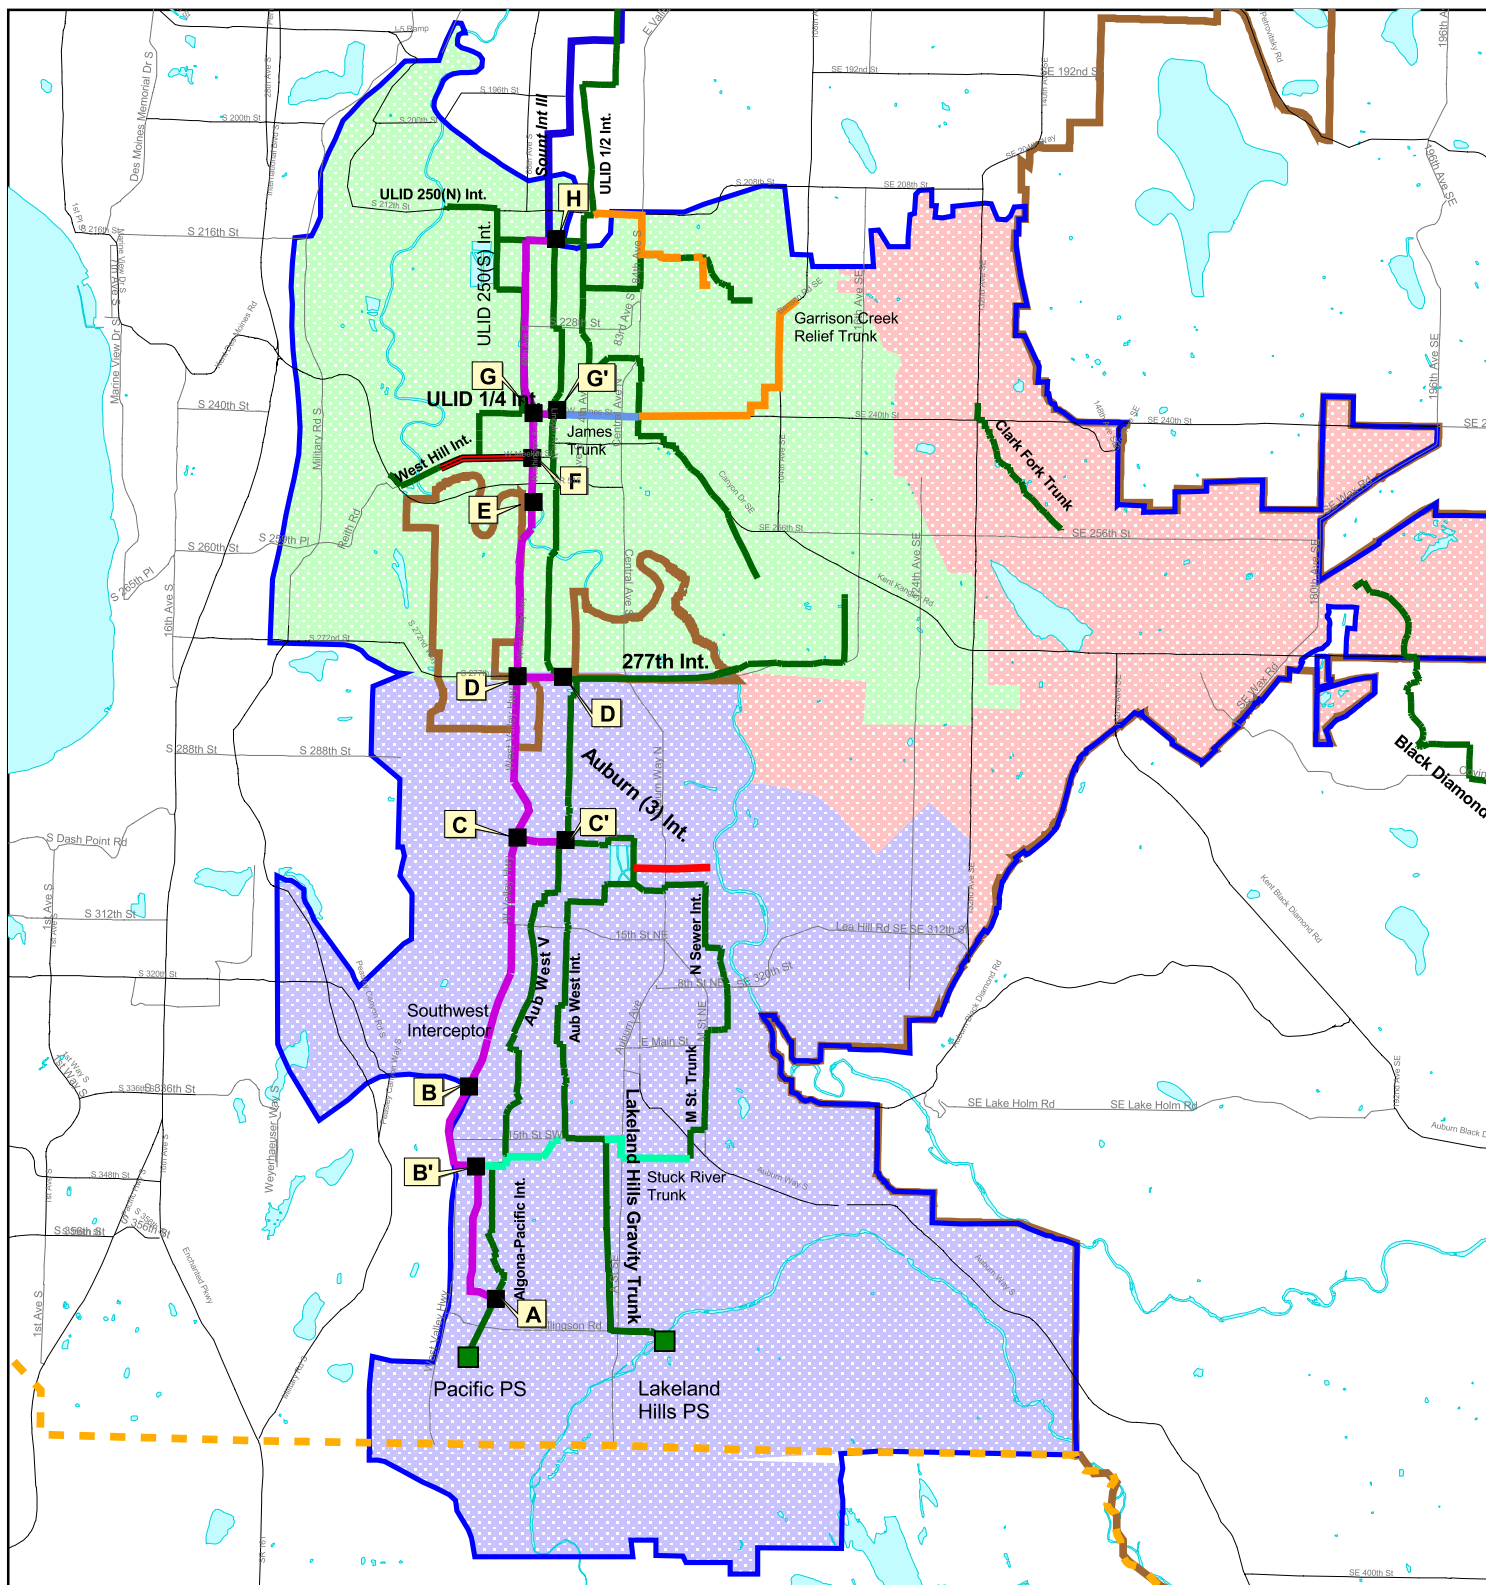


Figure 250 S - 2 : Southwest Interceptor
Working Alternative Mill Creek / Green River
Subregional Planning Area

i:\gis\projects\csi project
\projects\MC_GR area
\task250\project\task250_sup.apr

Map produced by GIS staff, Wastewater Treatment Division (WTD), King County Department of Natural Resources. WTD disclaims any warranty for use of this digital product beyond that for which it was designed. Neither this digital product, nor any portion thereof may be reproduced in any form or by any means without the expressed written authorization of WTD. This document includes data copyrighted by the Kroll Map Company and is being used with their permission. Use is restricted.



KING COUNTY

0.3 0 0.3 0.6 0.9 1.2 1.5 Miles




June 27, 2001


Legend

- Points SW
- County Boundary
- Stuck-1
- Meeker-1
- James-1
- Gar-1
- 26th ave ne trk
- MC/GR King Co Pump Stations
- Sw-1
- MC/GR Sewerlines
- MC/GR Boundary
- South Interceptor III
- Urban Growth Line 2000
- MC/GR Planning Zones
 - Auburn Planning Zone
 - Kent Planning Zone
 - Soos Planning Zone
- Photo Reference Point

Figure 250S-3. EXISTING Auburn (1,2,3), West Valley, & Algona-Pacific Interceptors
Existing Capacity and 2050 Distributed Flow Projection
Mill Creek /Green River Subregional Planning Area

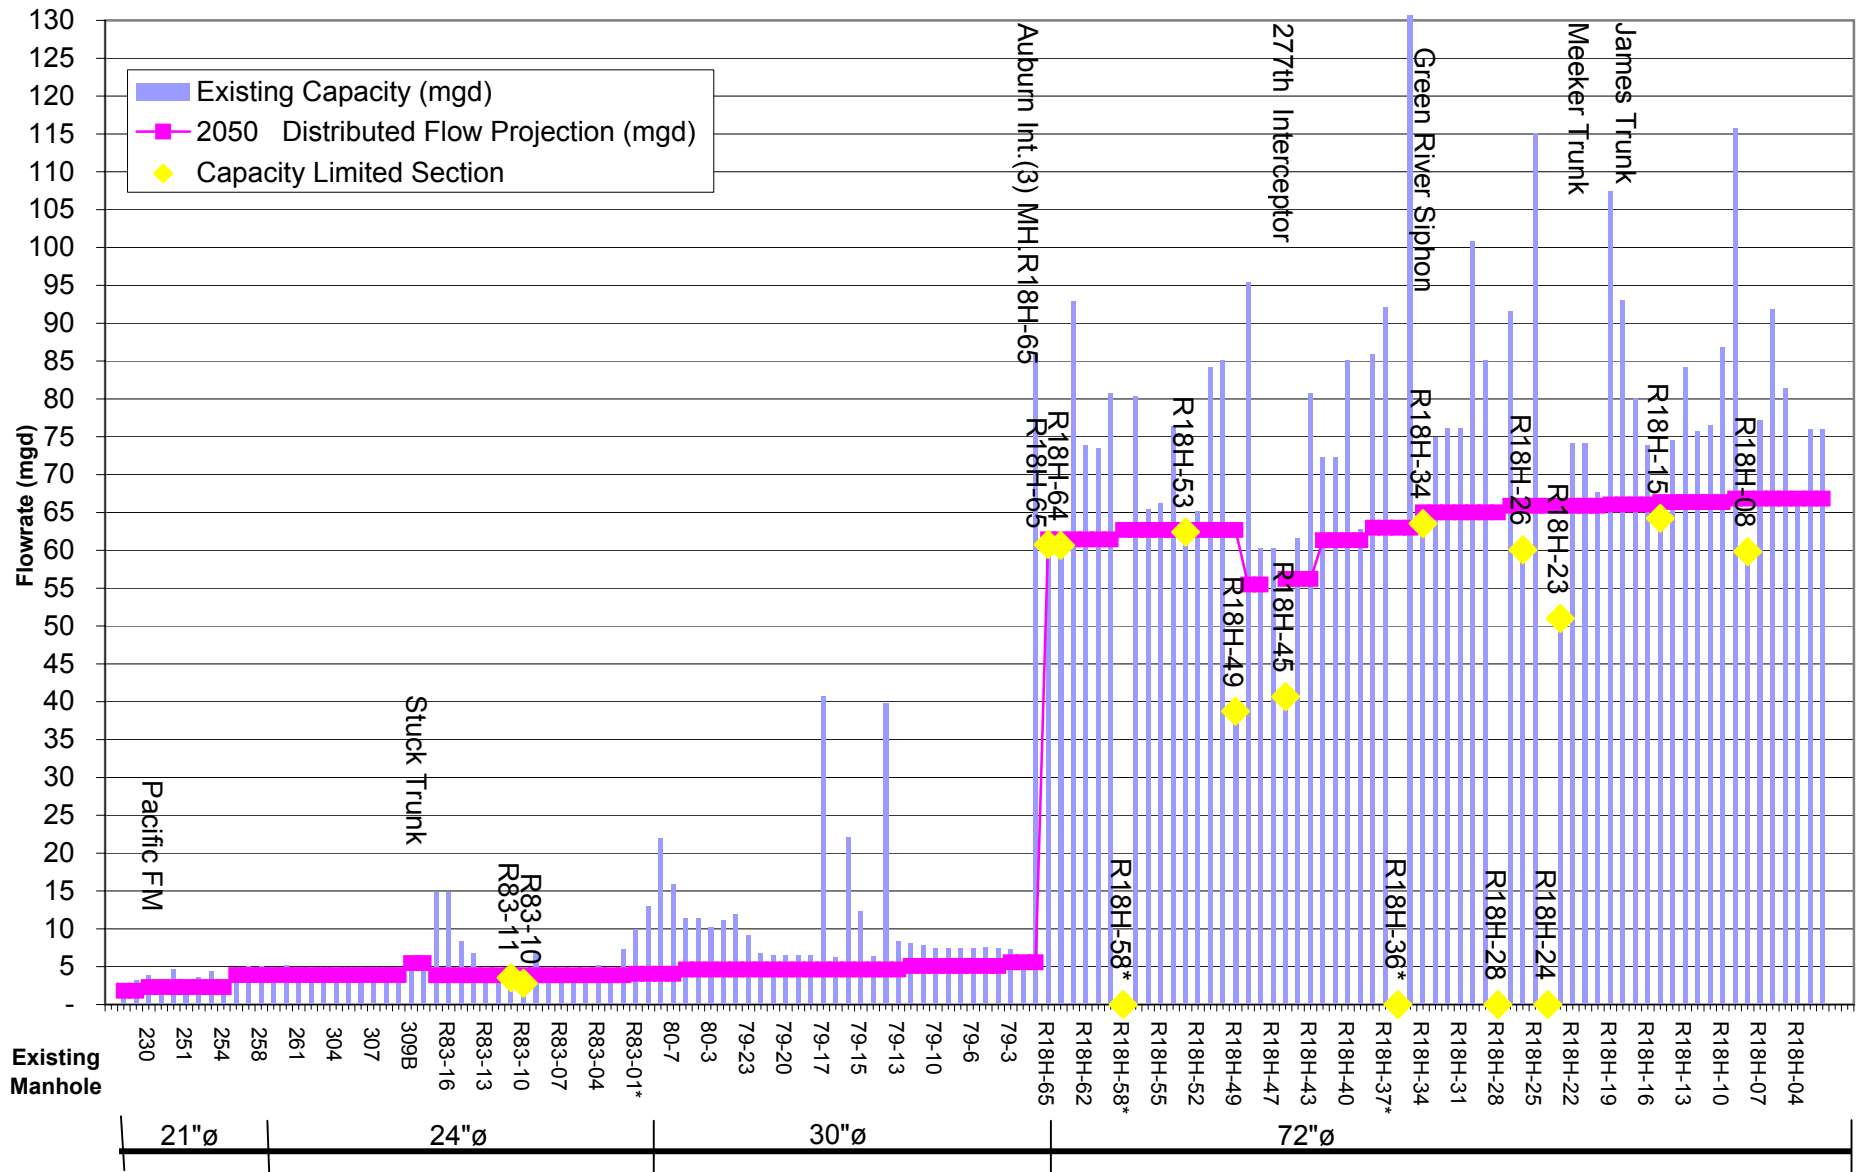

**Figure 250S- 4. PROPOSED Southwest Interceptor
Design Capacity and 2050 Distributed Flow Projection
Mill Creek /Green River Subregional Planning Area**

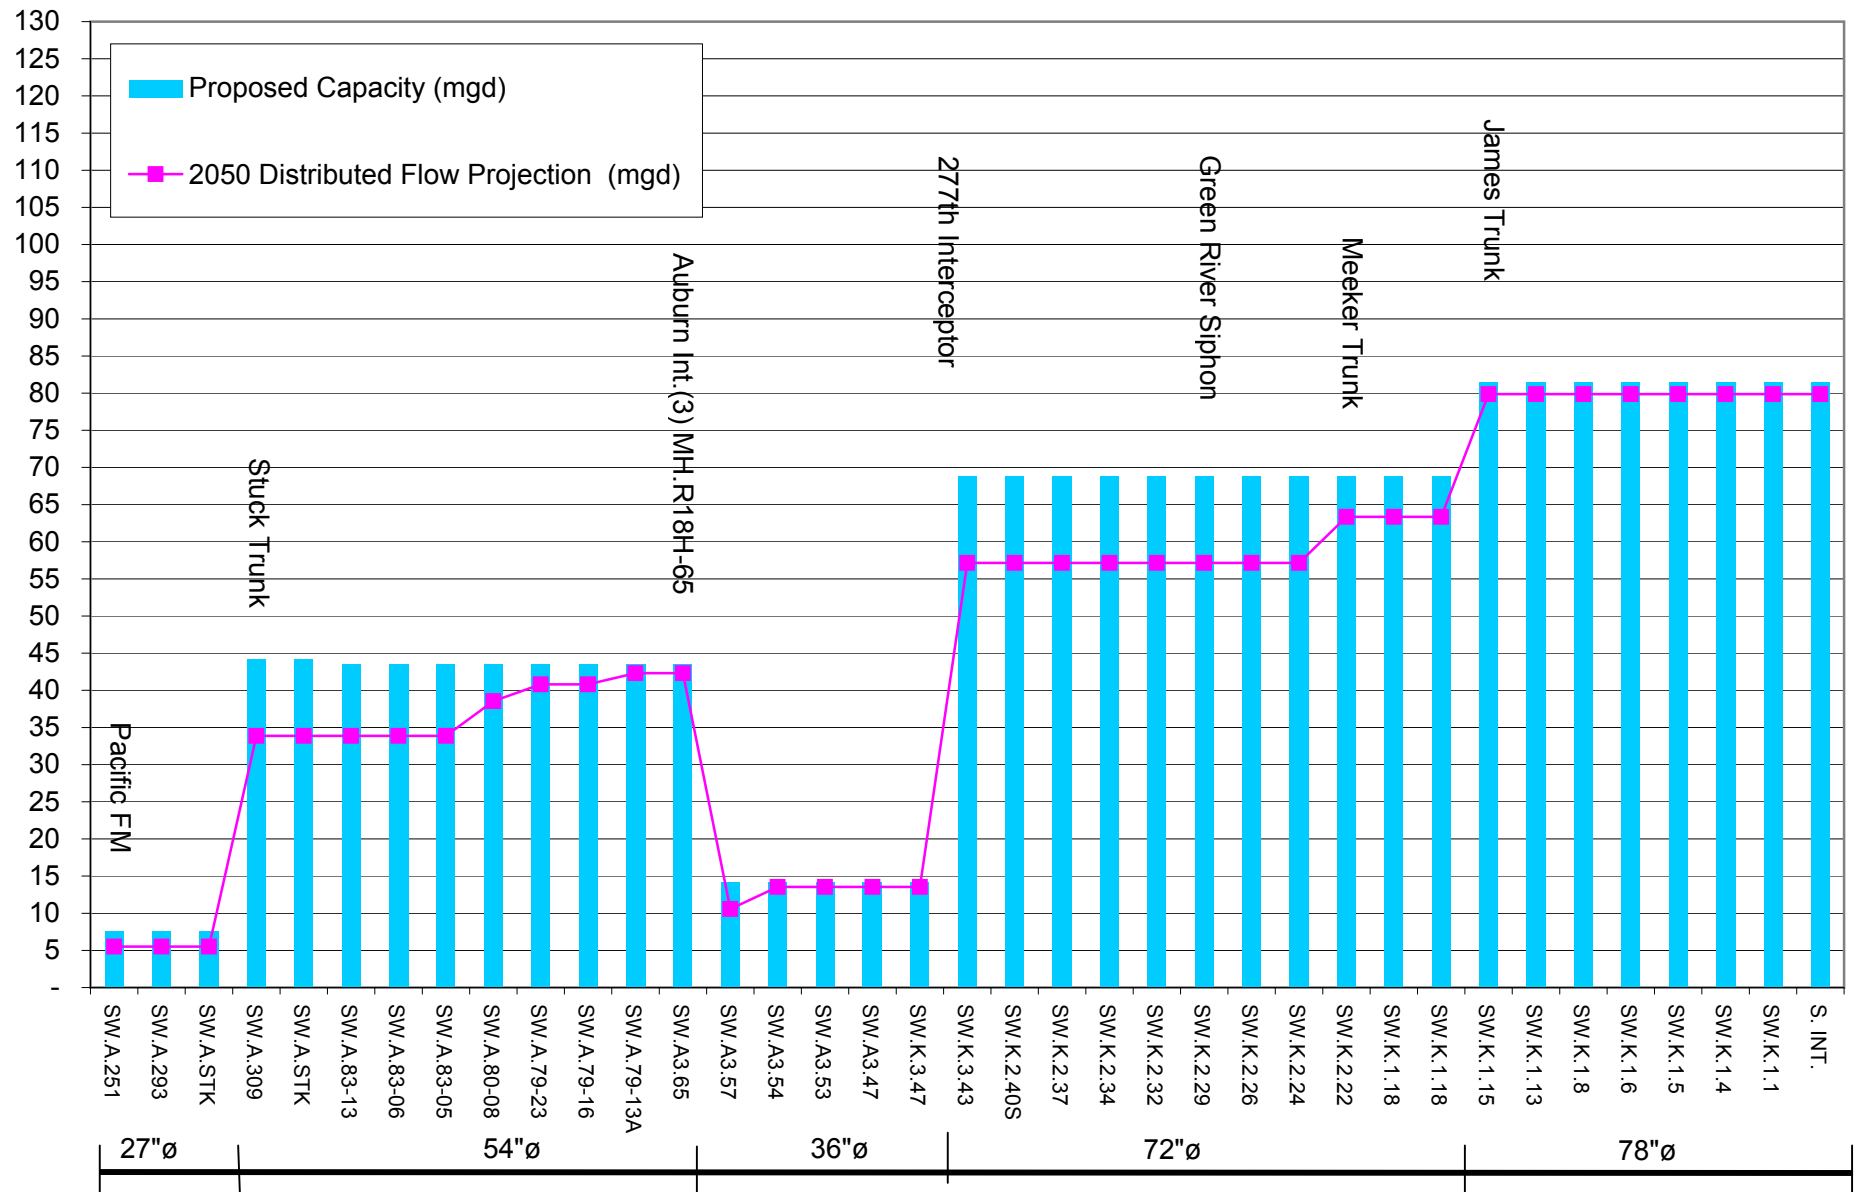

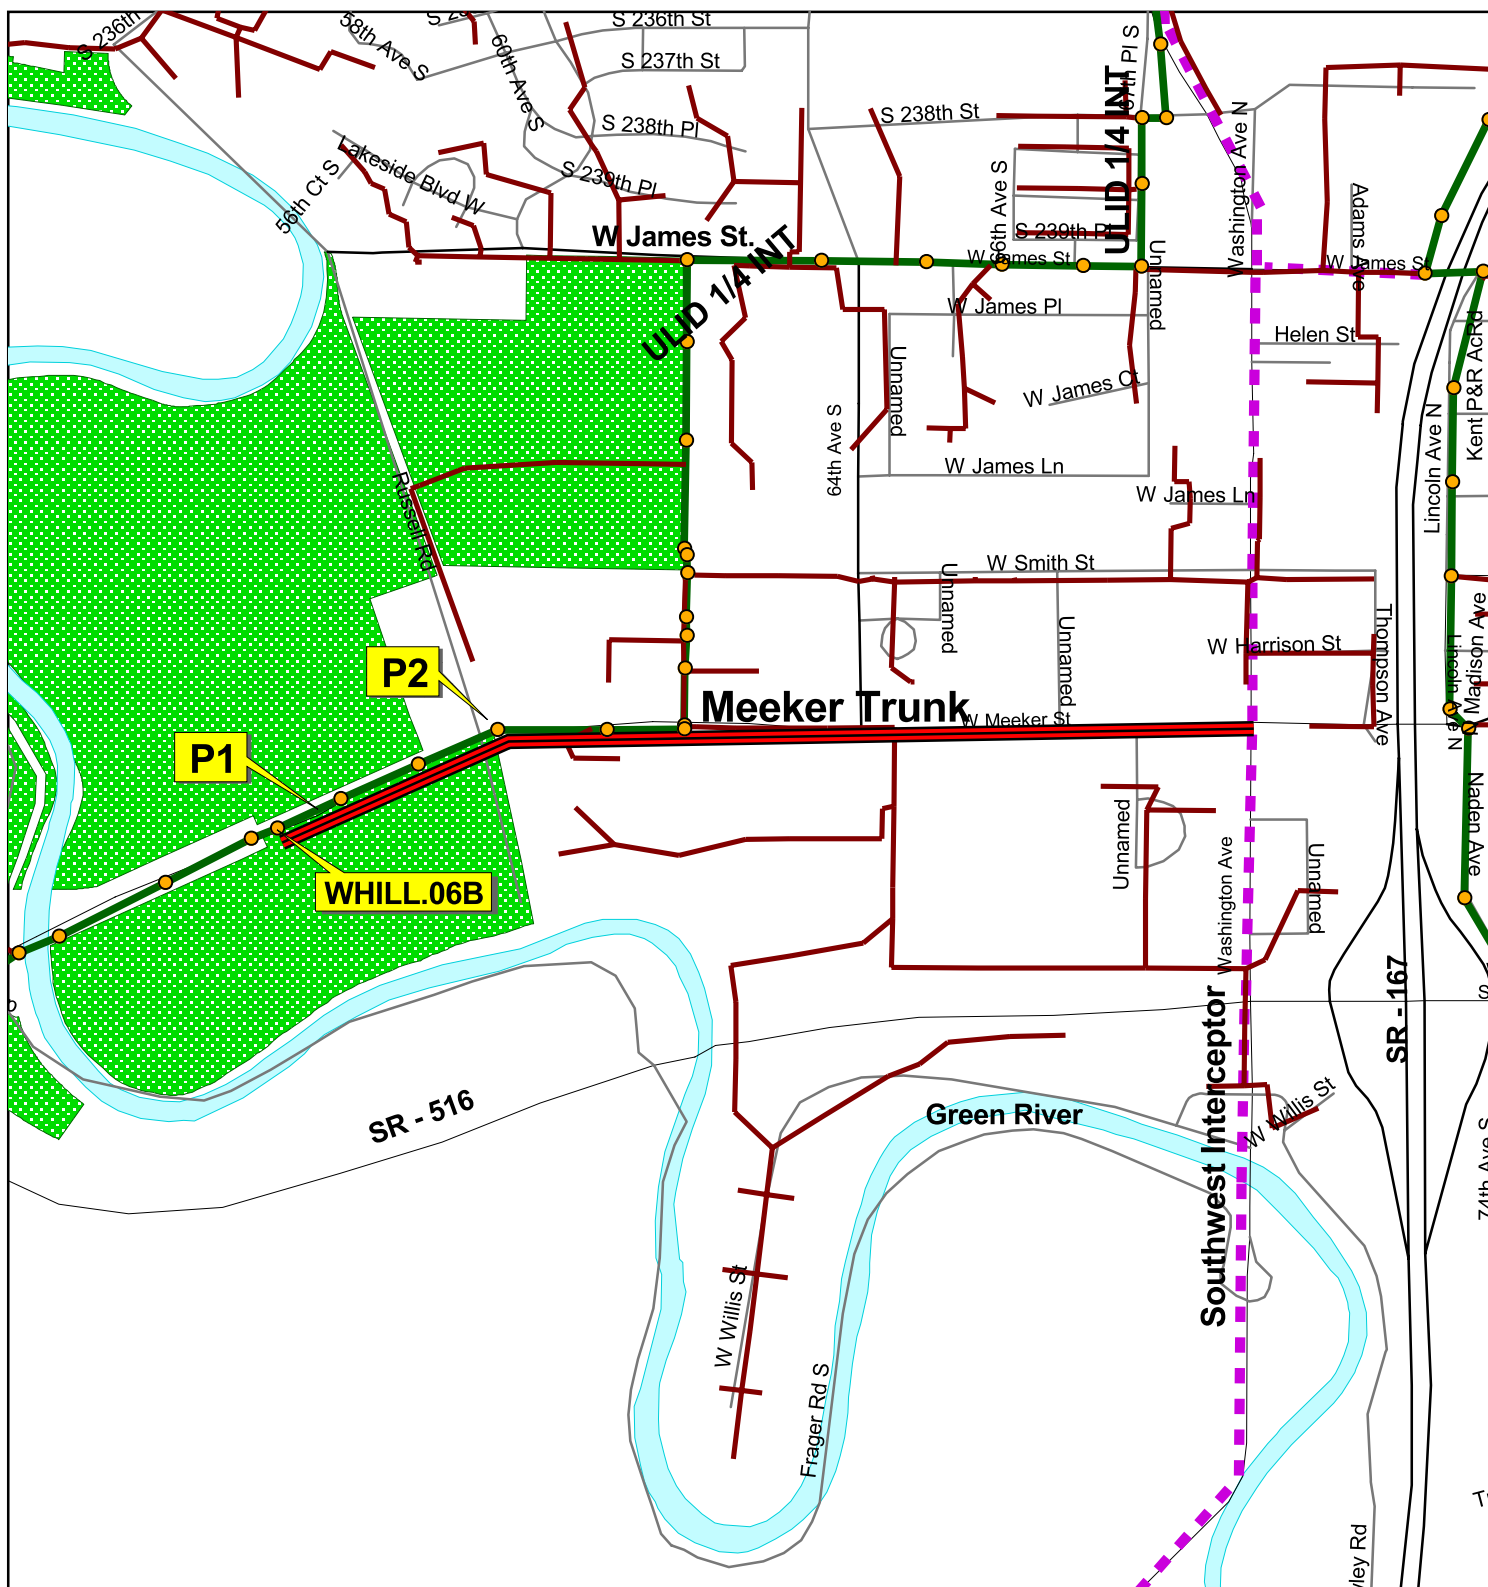


Figure 250 S - 5 : Meeker Trunk Working
Alternative Mill Creek / Green River
Subregional Planning Area

i:\gis\projects\csi project
\projects\MC_GR Area
\task250\project\task250_sup.apr

Map produced by GIS staff, Wastewater Treatment Division (WTD), King County Department of Natural Resources. WTD disclaims any warranty for use of this digital product beyond that for which it was designed. Neither this digital product, nor any portion thereof may be reproduced in any form or by any means without the expressed written authorization of WTD. This document includes data copyrighted by the Kroll Map Company and is being used with their permission. Use is restricted.



KING COUNTY



200 0 200 400 600 800 1000 Feet

June 27, 2001

Legend

- Photo Reference Point
- Railroad
- Manholes
- Meeker Trunk
- Kent Local Sewerlines
- MC/GR Sewerlines
- Southwest Interceptor
- Streets
- Parks